



4 PLANTA DA MESA 1

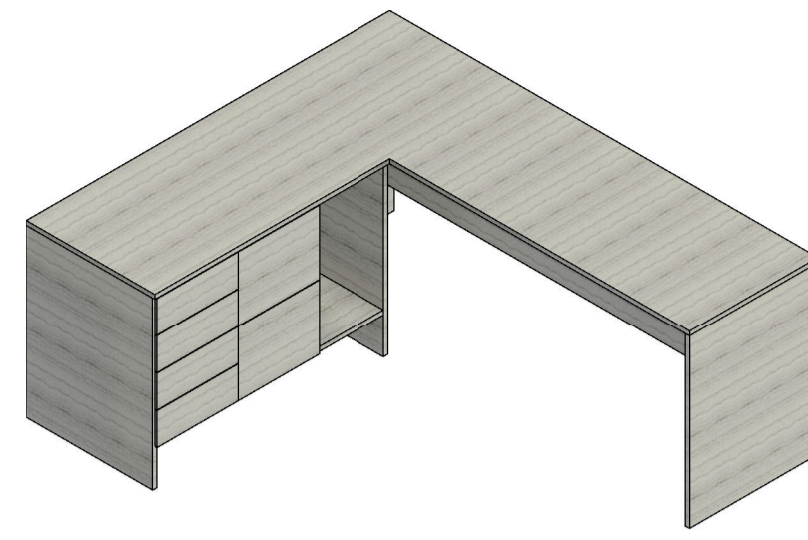


6 PERSPECTIVA DA MESA 1

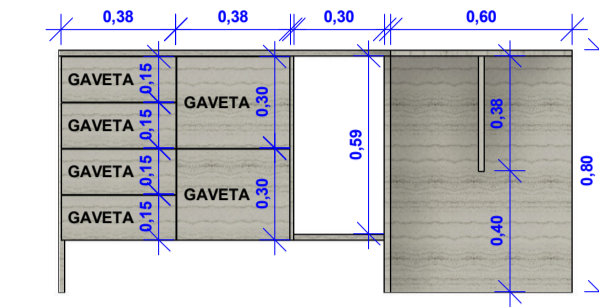


8 A




9 B

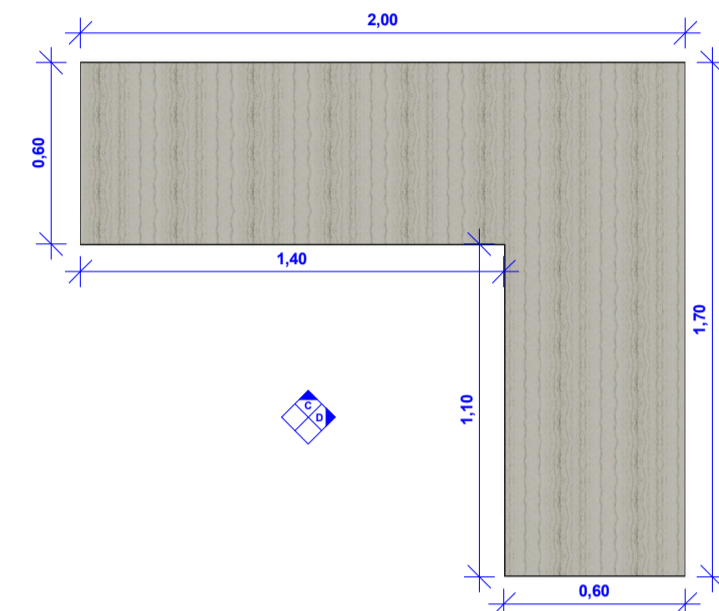


5 PLANTA DA MESA 2

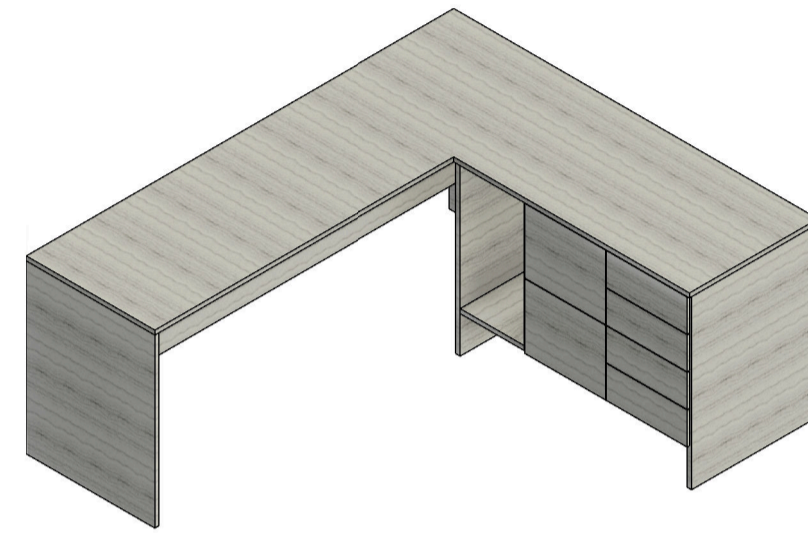


7 PERSPECTIVA DA MESA 2

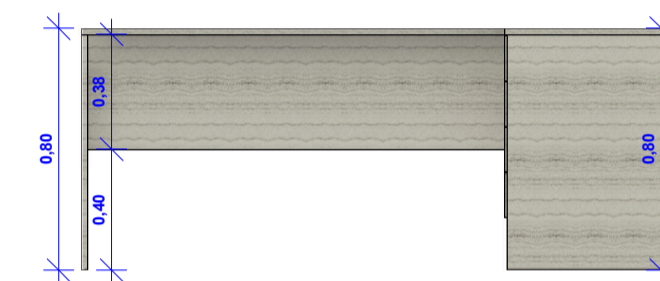


10 C

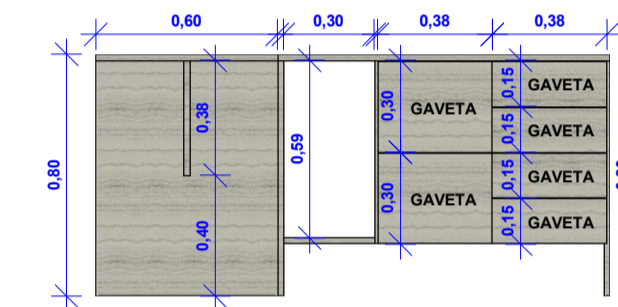

11 D

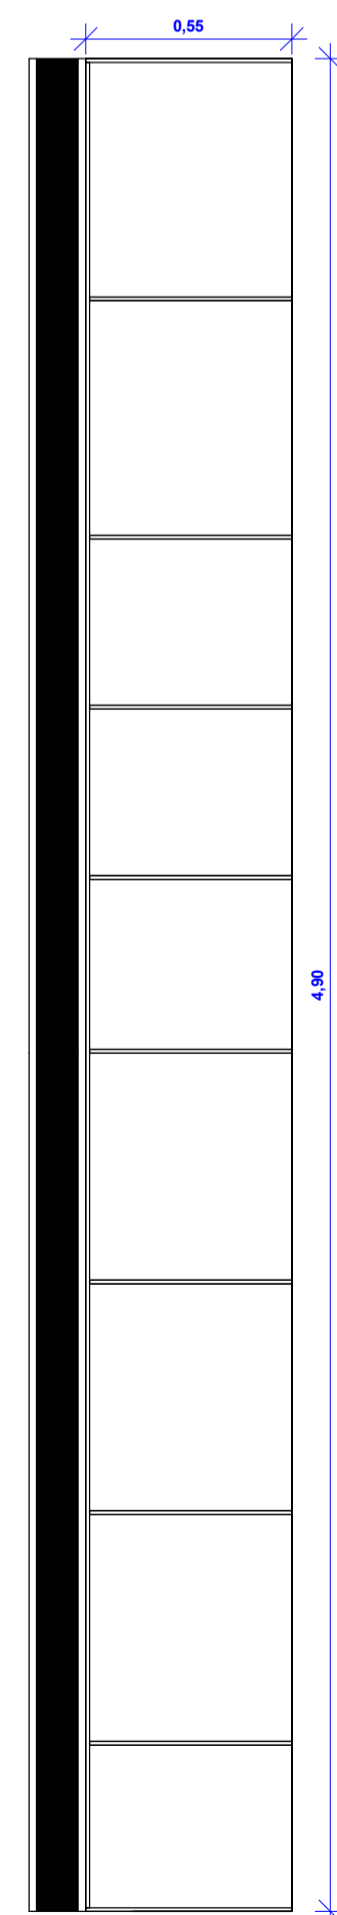

3 PLANTA DO ARMARIO

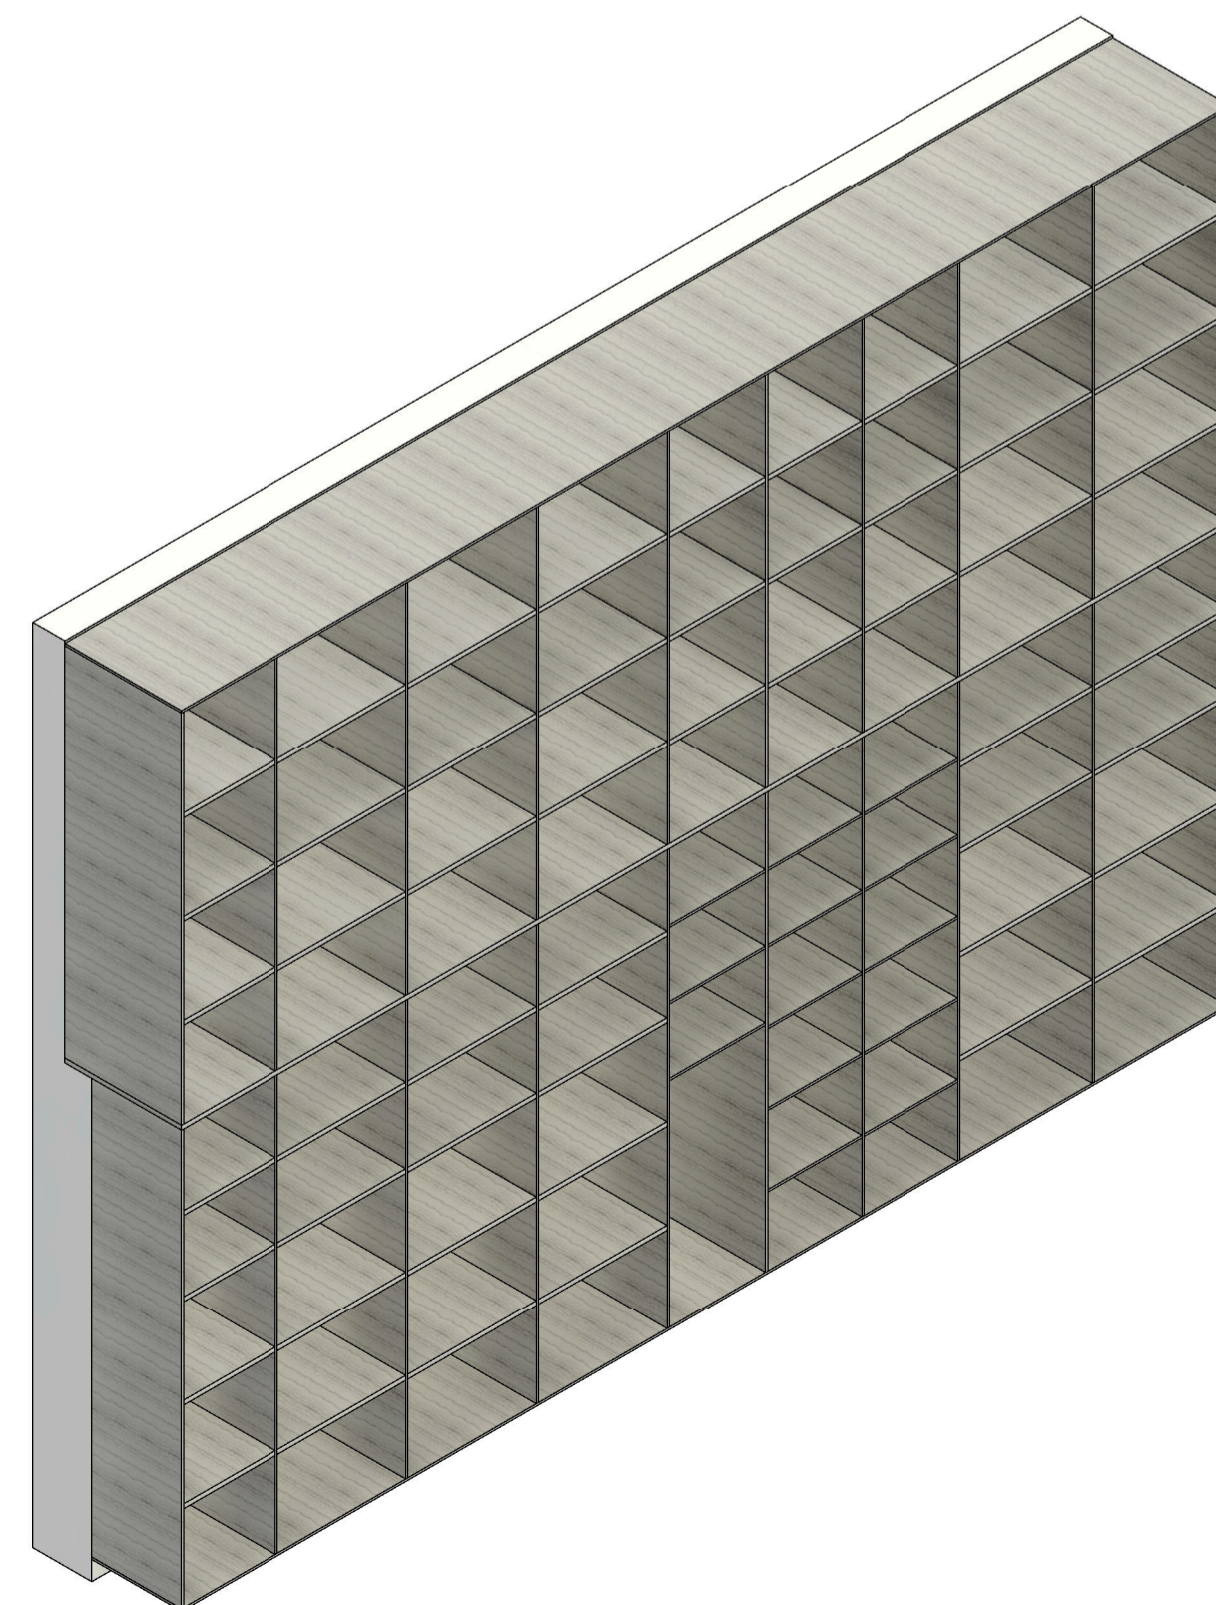

1 PERSPECTIVA DO ARMARIO



2 VISTA FRONTAL DO ARMARIO